

WOODIES AUTO SERVICE


9601 INDEPENDENCE POINT PKWY,
CHARLOTTE

Rev #	Date	Description
1	2015-03-05	PLANNING STAFF COMMENT RESPONSES
2	2014-11-26	REZONING SUBMISSION

Rev #	Date	Revision Schedule
1	2015-03-05	PLANNING STAFF COMMENT RESPONSES
2	2014-11-26	REZONING SUBMISSION

REZONING SITE PLAN


RZ-2	
DRAWN BY:	Author
CHECKED BY:	Checker
PROJECT NO:	14497

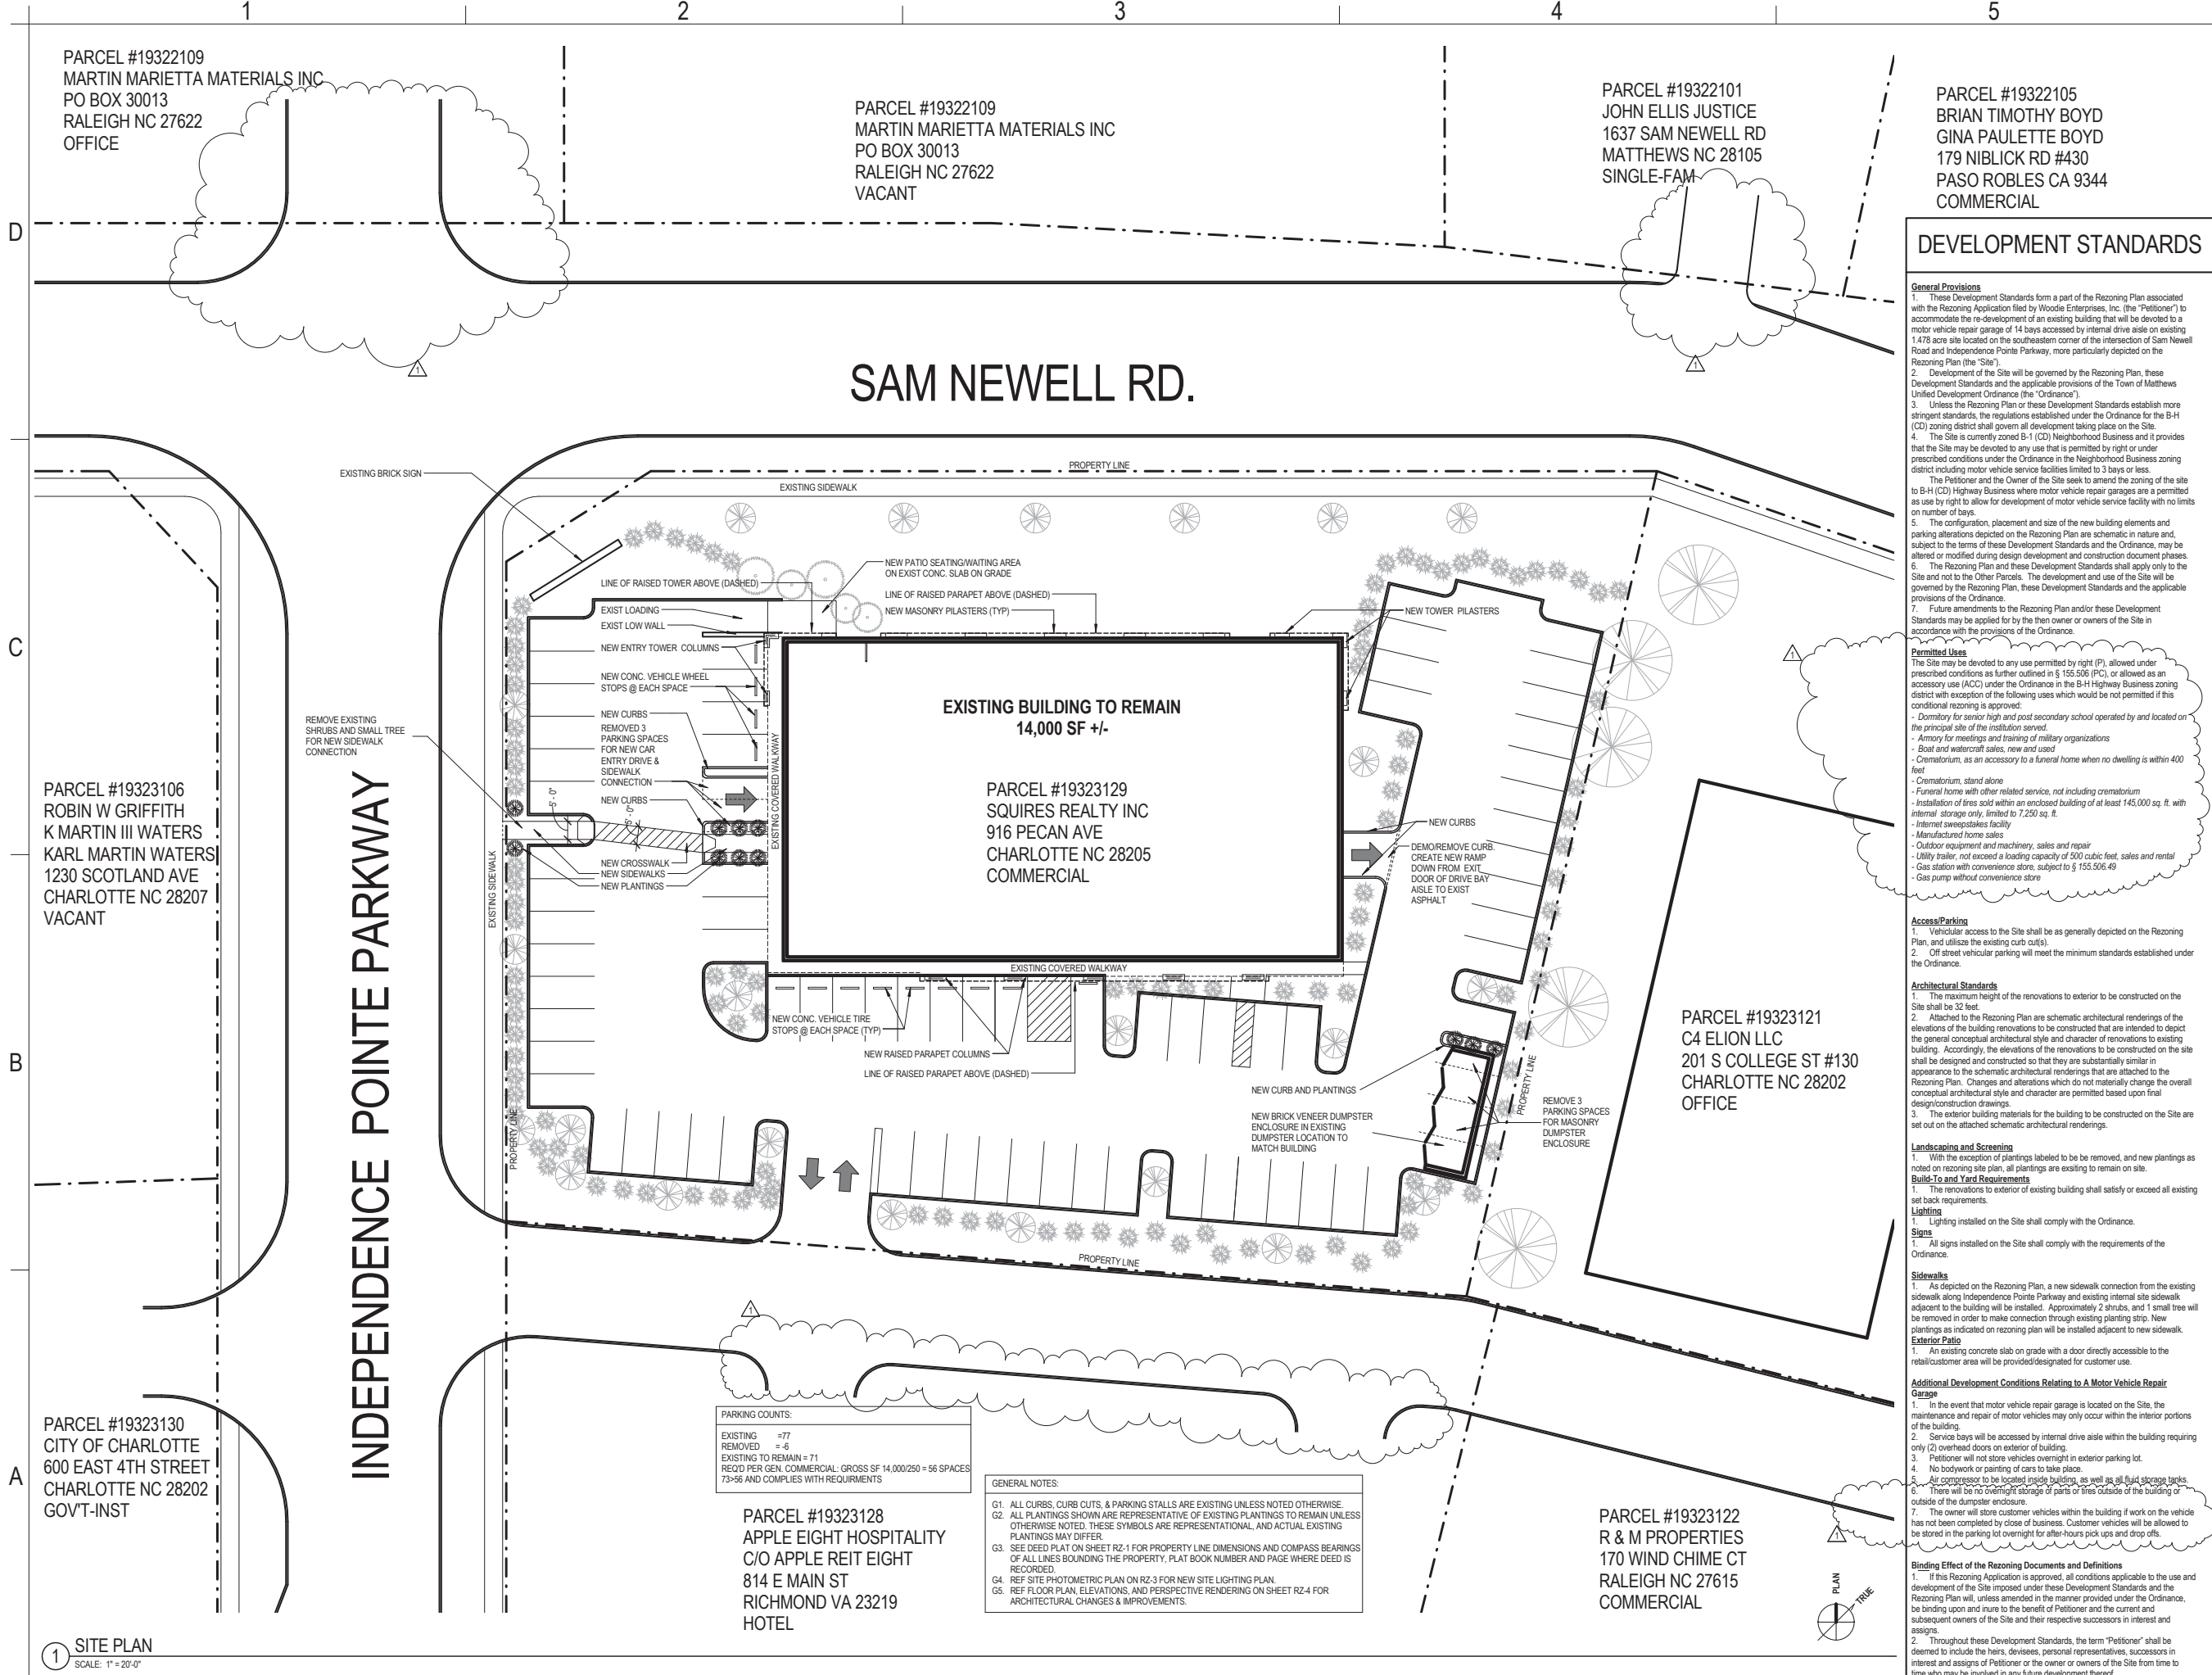

1 SITE PLAN
SCALE: 1" = 20'-0"




C1 Schematic Elevations
SCALE: NTS

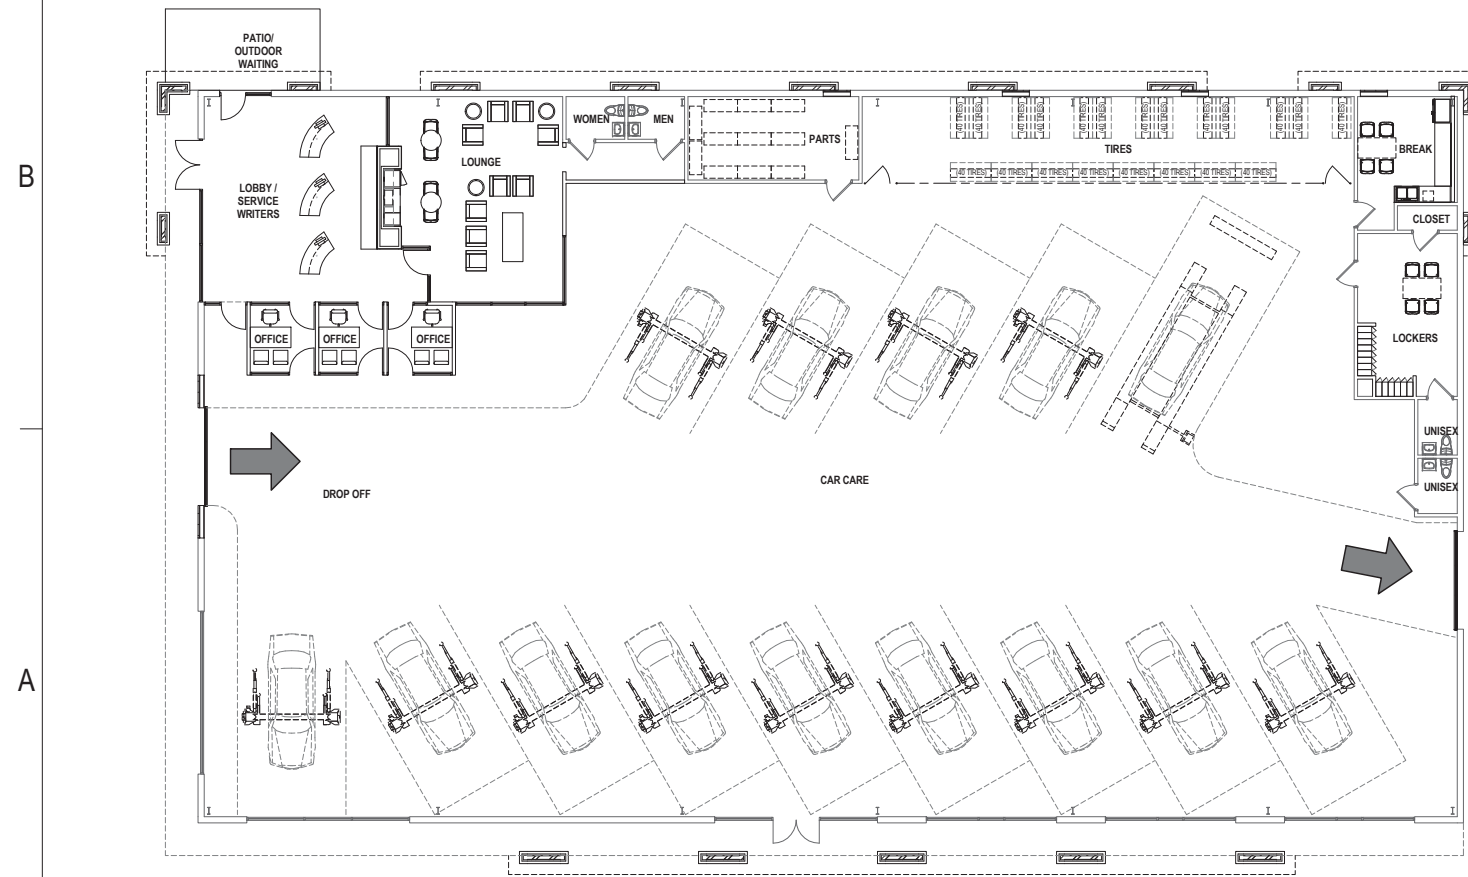

A1 REZONING FLOOR PLAN
SCALE: 1:130



A4 Schematic Perspective
SCALE: NTS

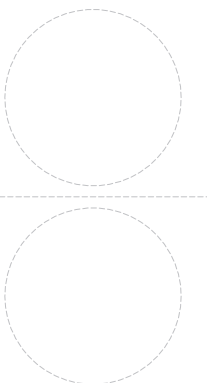

WOODIES AUTO SERVICE

9601 INDEPENDENCE POINT PKWY,
CHARLOTTE

Rev #	Date	Description	Revision Schedule
1	2015-03-05	PLANNING STAFF COMMENT RESPONSES	
	2014-11-26	REZONING SUBMISSION	

SCHMATIC FLOOR PLAN,
ELEVATIONS, PERSPECTIVE
RENDERING

RZ-4

DRAWN BY: Author CHECKED BY: Checker
PROJECT NO: 14497